
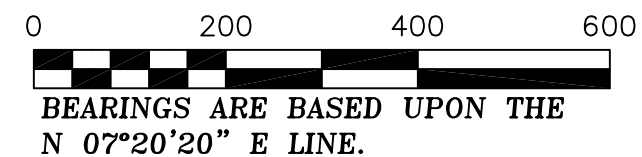


**NOTES:**

THE BELOW LISTED DEED REFERENCES WERE USED AS A BASIS FOR CARRYING OUT WORK.

ALL MONUMENTS SET OR FOUND ARE IN GOOD CONDITION UNLESS NOTED.

NO EVIDENCE OF OCCUPATION EXISTS ALONG PROPERTY LINES UNLESS NOTED.

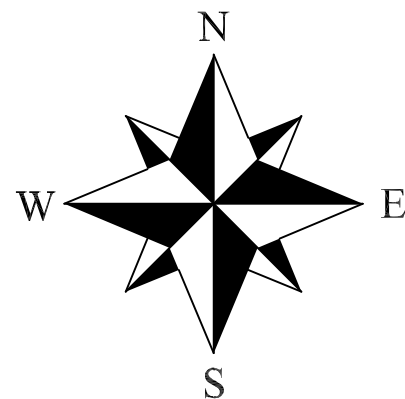

①


HARRY, STEELE & DONALD LOSASSO  
O.R.238 PG.351  
0.454 ACRES

②

SHY FAMILY, LLC  
O.R.279 PG.1637  
0.453 ACRES

③

BECKY LYNN SPARKS & ANTHONY SHY  
O.R.330 PG.1413  
0.902 ACRES

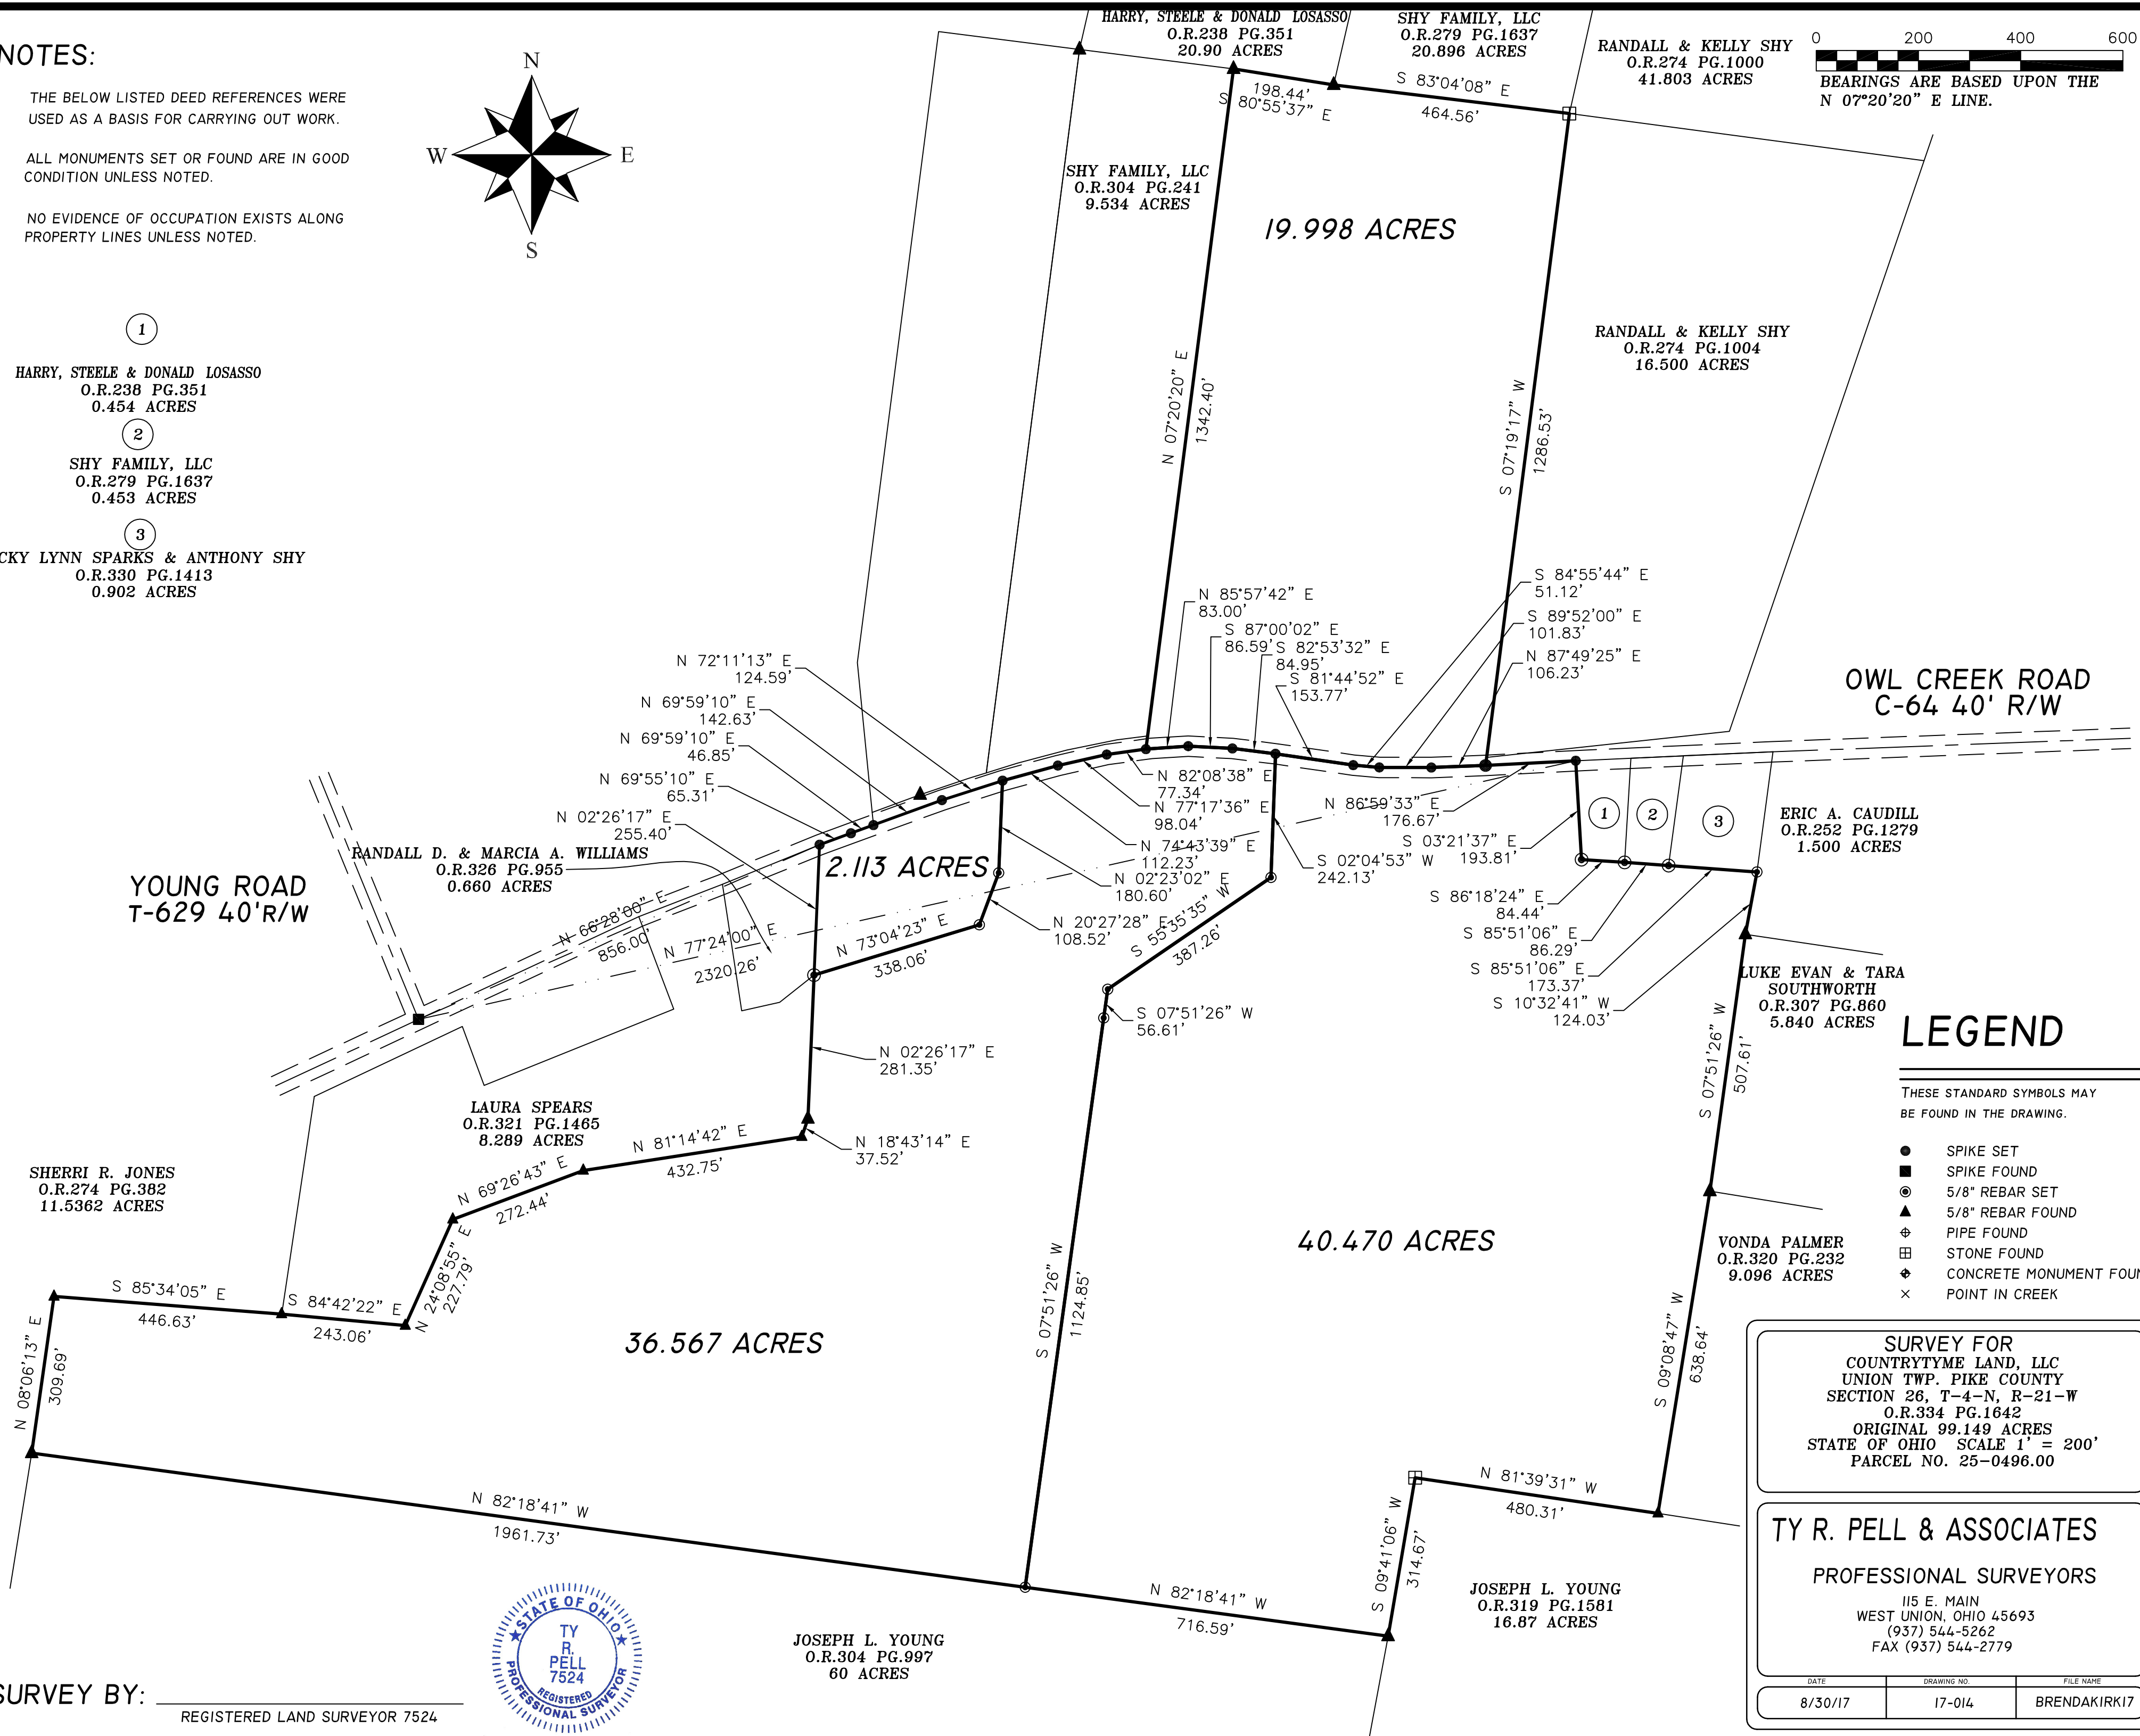

OWL CREEK ROAD  
C-64 40' R/W

YOUNG ROAD  
T-629 40' R/W

**LEGEND**

THESE STANDARD SYMBOLS MAY BE FOUND IN THE DRAWING.


- SPIKE SET
- SPIKE FOUND
- ⊙ 5/8" REBAR SET
- ▲ 5/8" REBAR FOUND
- ⊕ PIPE FOUND
- ⊞ STONE FOUND
- ⊗ CONCRETE MONUMENT FOUND
- × POINT IN CREEK

**SURVEY FOR**  
COUNTRYTYME LAND, LLC  
UNION TWP. PIKE COUNTY  
SECTION 26, T-4-N, R-21-W  
O.R.334 PG.1642  
ORIGINAL 99.149 ACRES  
STATE OF OHIO SCALE 1" = 200'  
PARCEL NO. 25-0496.00

**TY R. PELL & ASSOCIATES**

PROFESSIONAL SURVEYORS  
115 E. MAIN  
WEST UNION, OHIO 45693  
(937) 544-5262  
FAX (937) 544-2779

DATE	DRAWING NO.	FILE NAME
8/30/17	17-014	BRENDAKIRK17

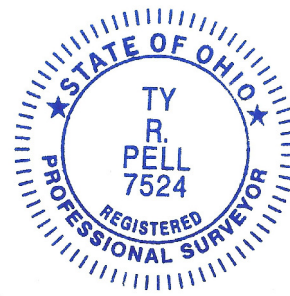

SURVEY BY: \_\_\_\_\_  
REGISTERED LAND SURVEYOR 7524

JOSEPH L. YOUNG  
O.R.304 PG.997  
60 ACRES

JOSEPH L. YOUNG  
O.R.319 PG.1581  
16.87 ACRES

VONDA PALMER  
O.R.320 PG.232  
9.096 ACRES

LAURA SPEARS  
O.R.321 PG.1465  
8.289 ACRES

RANDALL D. & MARCIA A. WILLIAMS  
O.R.326 PG.955  
0.660 ACRES

ERIC A. CAUDILL  
O.R.252 PG.1279  
1.500 ACRES

SHY FAMILY, LLC  
O.R.304 PG.241  
9.534 ACRES

HARRY, STEELE & DONALD LOSASSO  
O.R.238 PG.351  
20.90 ACRES

SHY FAMILY, LLC  
O.R.279 PG.1637  
20.896 ACRES

RANDALL & KELLY SHY  
O.R.274 PG.1000  
41.803 ACRES

RANDALL & KELLY SHY  
O.R.274 PG.1004  
16.500 ACRES

19.998 ACRES

2.113 ACRES

40.470 ACRES

36.567 ACRES

**SURVEY FOR**  
COUNTRYTYME LAND, LLC  
UNION TWP. PIKE COUNTY  
SECTION 26, T-4-N, R-21-W  
O.R.334 PG.1642  
ORIGINAL 99.149 ACRES  
STATE OF OHIO SCALE 1" = 200'  
PARCEL NO. 25-0496.00

**TY R. PELL & ASSOCIATES**  
PROFESSIONAL SURVEYORS  
115 E. MAIN  
WEST UNION, OHIO 45693  
(937) 544-5262  
FAX (937) 544-2779

DATE	DRAWING NO.	FILE NAME
8/30/17	17-014	BRENDAKIRK17