


John W. Kreager
O.R.261 Pg.427

Approved - No Plat Required
No. 2003-070 Date 6/4/03
Jerry Kreager
Co. Board of Health/Water Sewer Rep.
Lot "L" LC PC
Co. Engineer
LICKING CO.
PLANNING COMMISSION

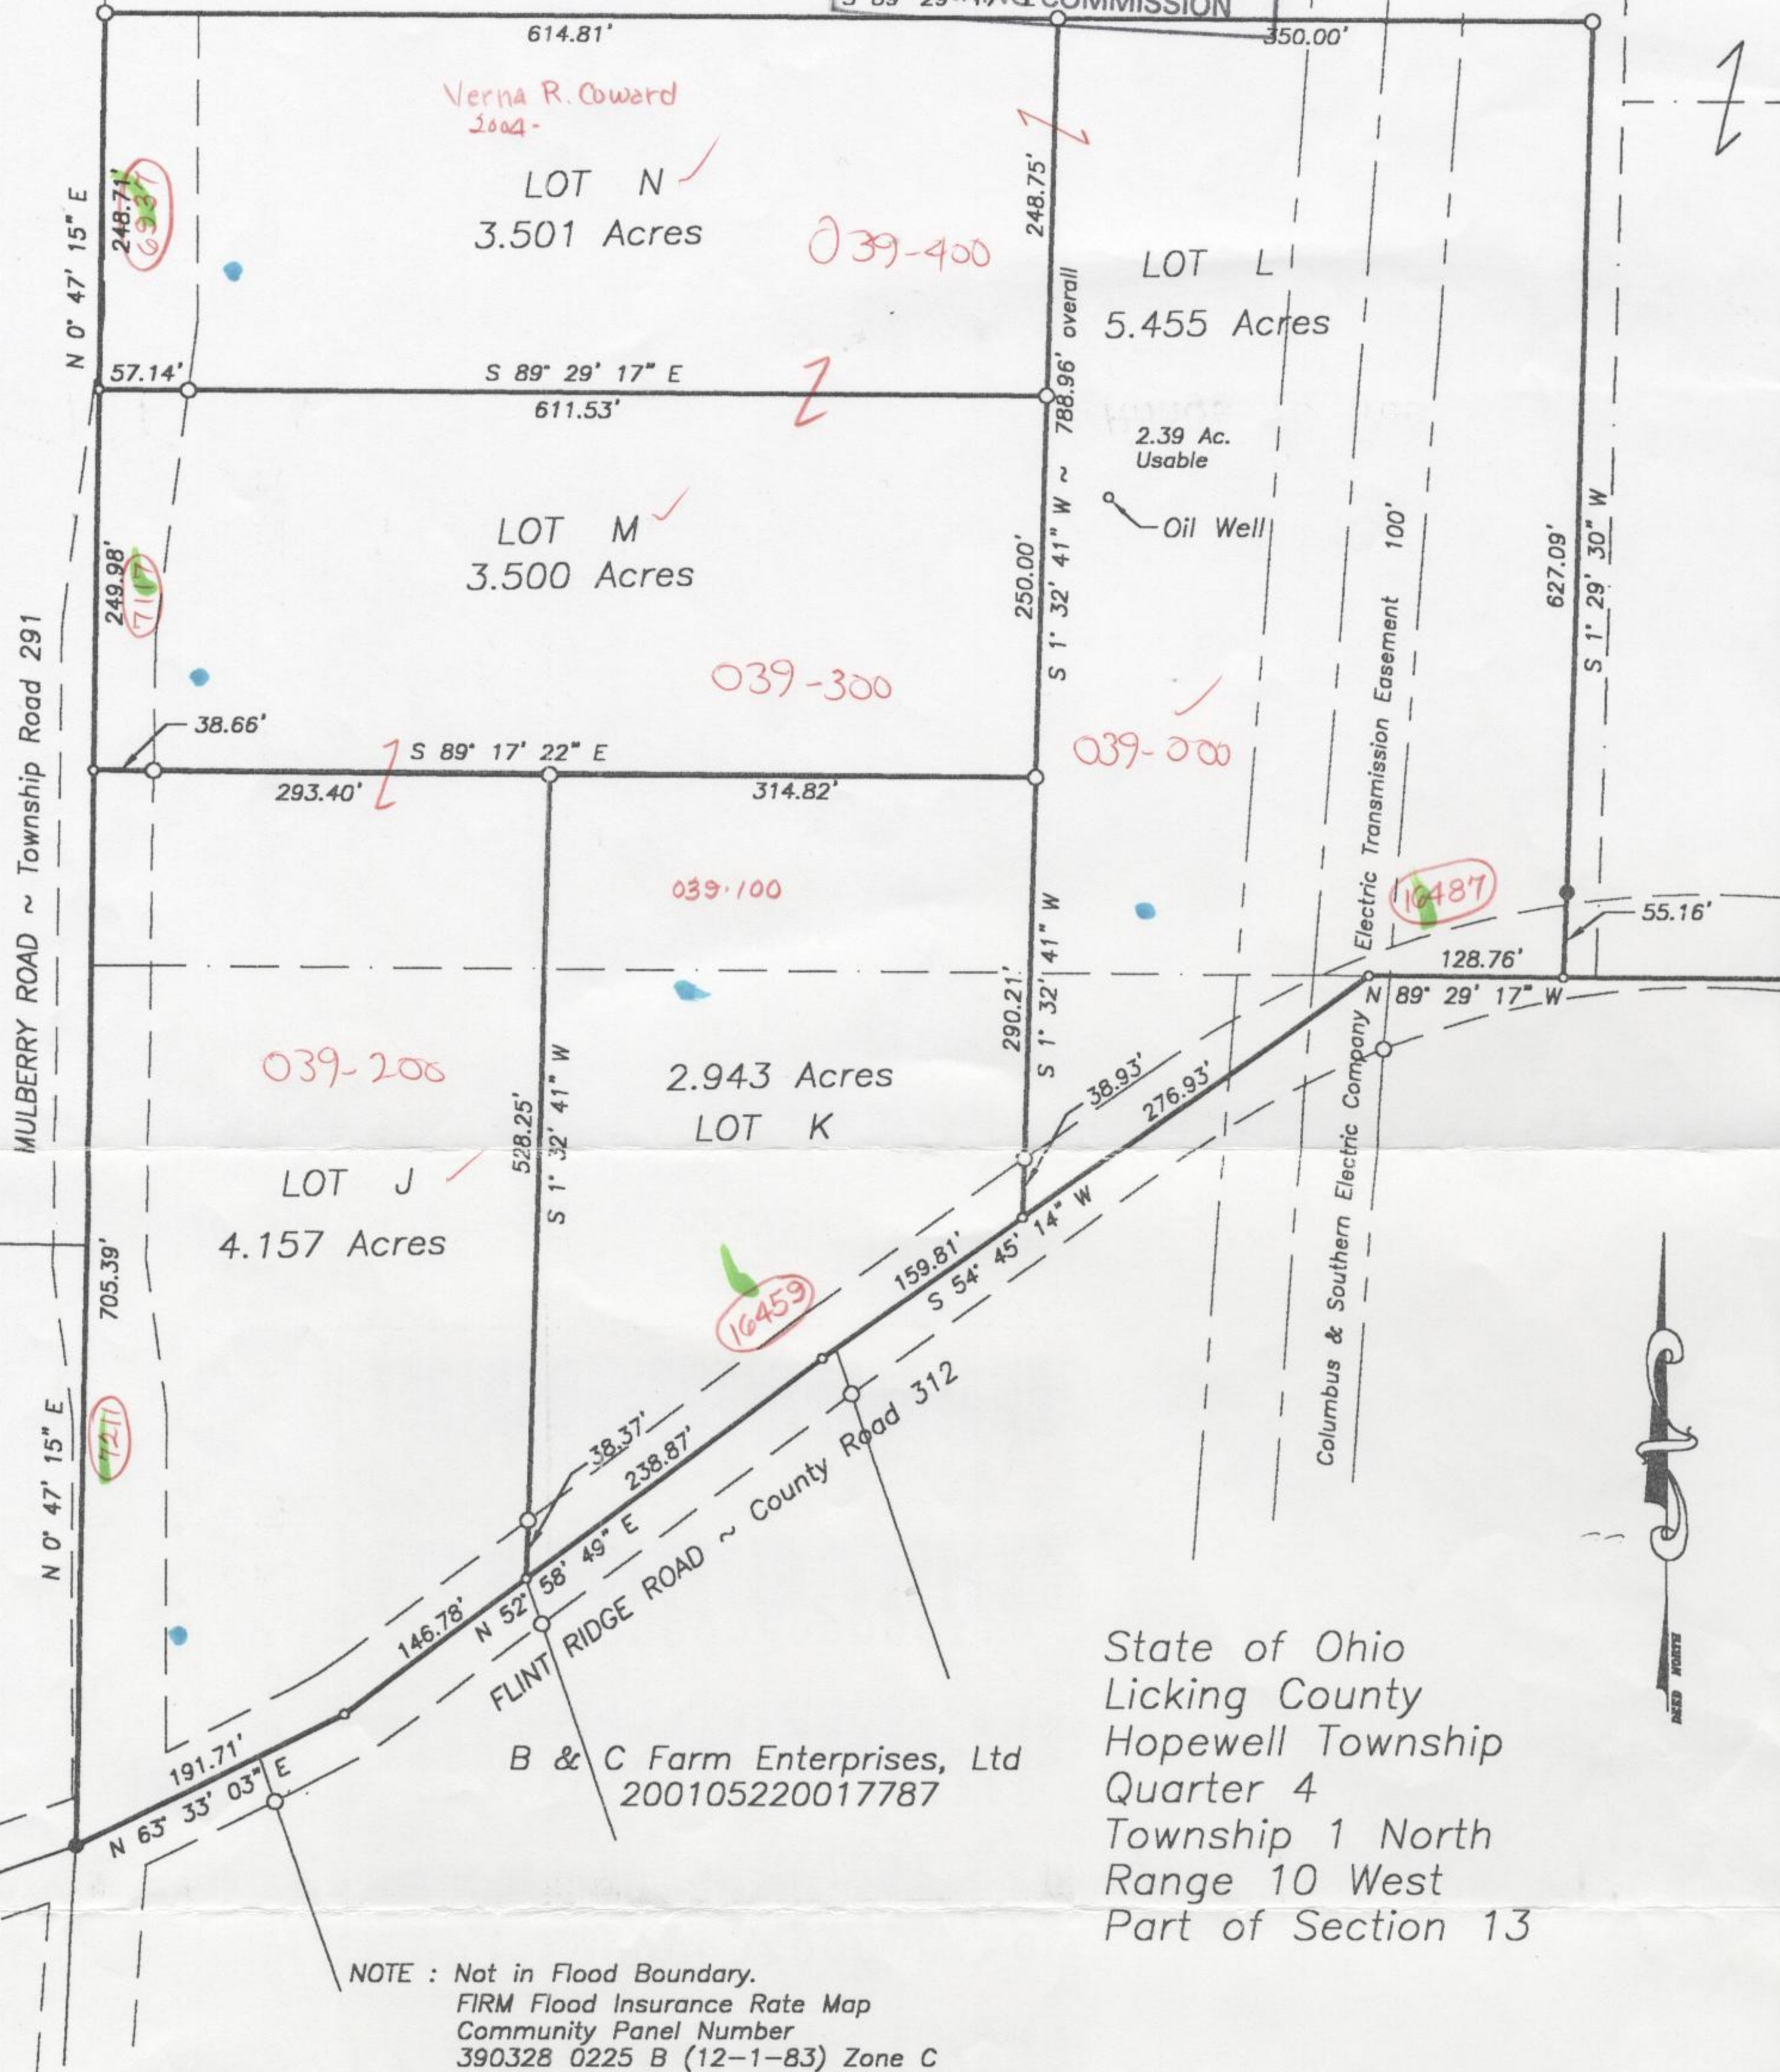

NOTE : Not in Flood Boundary.
FIRM Flood Insurance Rate Map
Community Panel Number
390328 0225 B (12-1-83) Zone C

I hereby certify that this plat represents a true and correct survey and all measurements were made in accordance with Chapter 4733-37 of the Ohio Administrative Code.

Paul J. Boeshart
Paul J. Boeshart P.L.S.
Registration No. S-6512
94 Canyon Villa Drive
Hebron, Ohio 43025
Phone: 614-928-4130



- = Existing iron pin found
- = 5/8x30" Iron Pin w/plastic ID cap stamped "Boeshart S-6512" set

Date: 10-21-2002
Dwg. No. 02-1989-B